

PROJECT:

TITLE


CLIENT

SCALE 1:100@A4


DATE

DRG No D1-001

ISSUE A


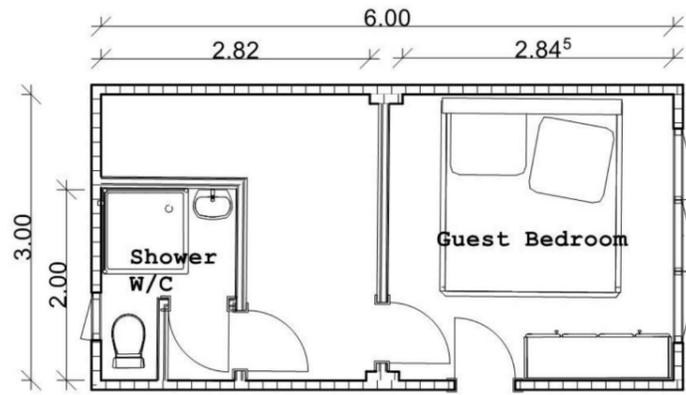


**SINGLE CAR GARAGE CONVERSION  
DOUBLE ROOM LAYOUT**

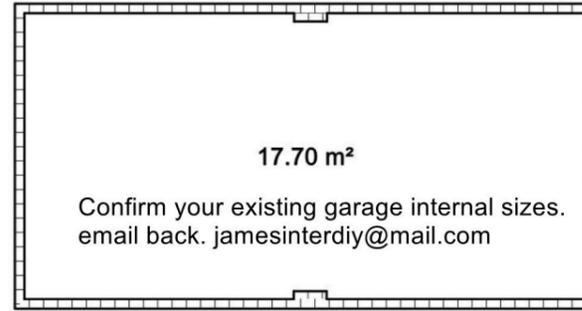


**SINGLE CAR GARAGE CONVERSION**

17.70 m<sup>2</sup>  
Confirm your existing garage internal sizes.  
email back. jamesinterdiy@mail.com

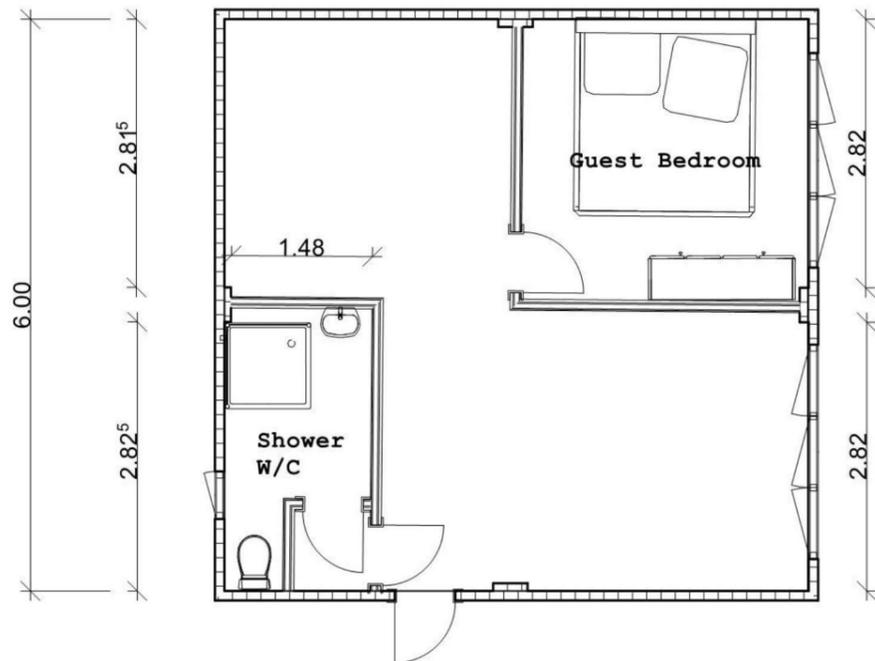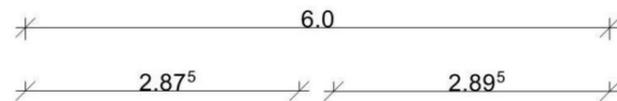

**DOUBLE CAR GARAGE CONVERSION  
DOUBLE ROOM LAYOUT**

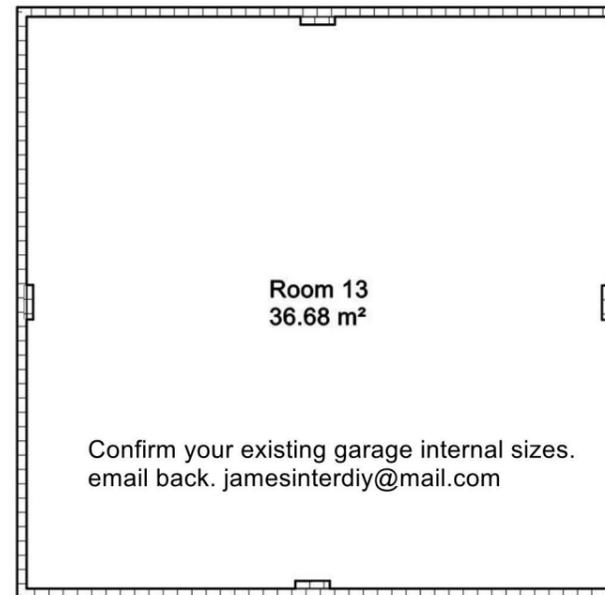

**GUEST ROOM LAYOUTS**

Room 13  
36.68 m<sup>2</sup>  
Confirm your existing garage internal sizes.  
email back. jamesinterdiy@mail.com

### GENERAL NOTES:

All dimensions are inside.

These are example and are not the finish layouts.

Single or double garage conversions can be done under permitted development.

However Please refer to.

Planningportal.co.uk/info/200130/common\_projects for guidance.

All conversion work must comply to building regulation.