

PROJECT:

TITLE


CLIENT

SCALE 1:100@A4


DATE

DRG No D1-001

ISSUE A


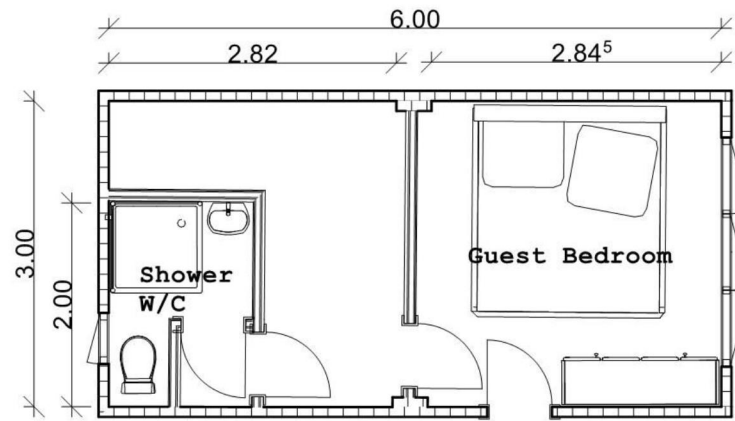


**SINGLE CAR GARAGE CONVERSION
DOUBLE ROOM LAYOUT**

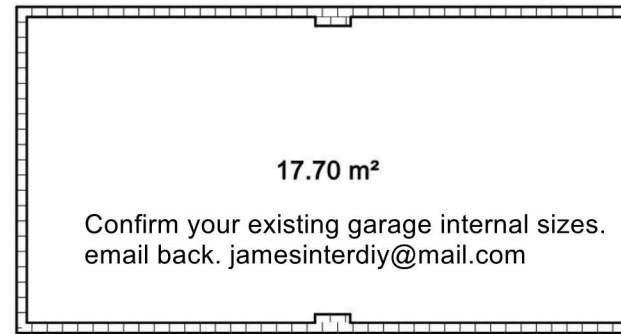


SINGLE CAR GARAGE CONVERSION

17.70 m²
Confirm your existing garage internal sizes.
email back. jamesinterdiy@mail.com

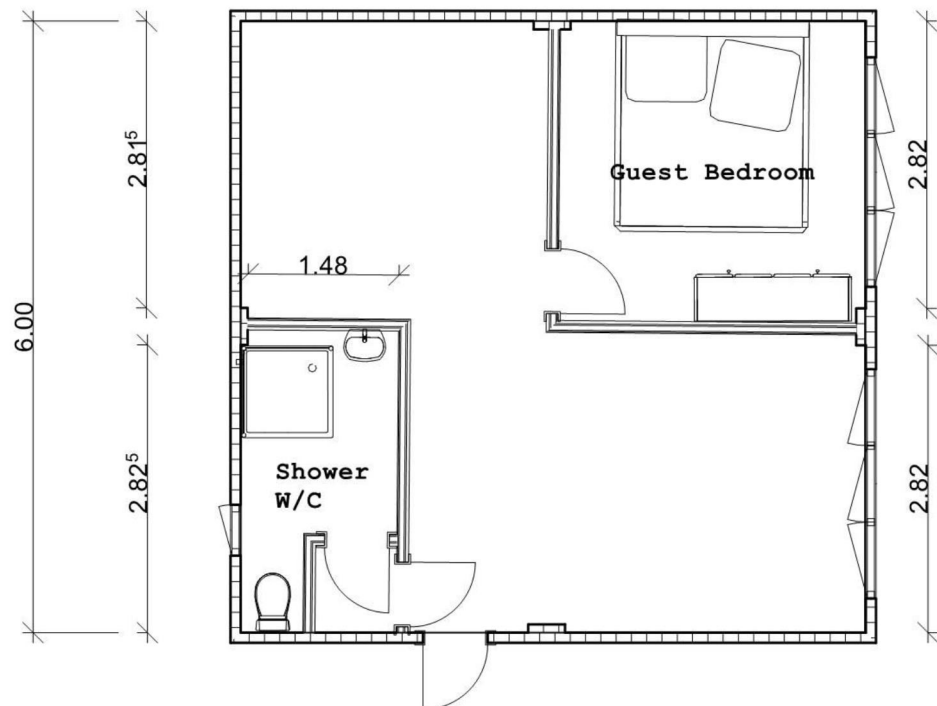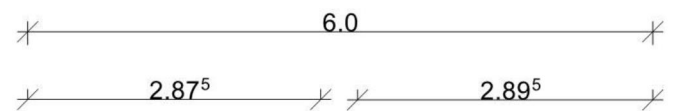

**DOUBLE CAR GARAGE CONVERSION
DOUBLE ROOM LAYOUT**

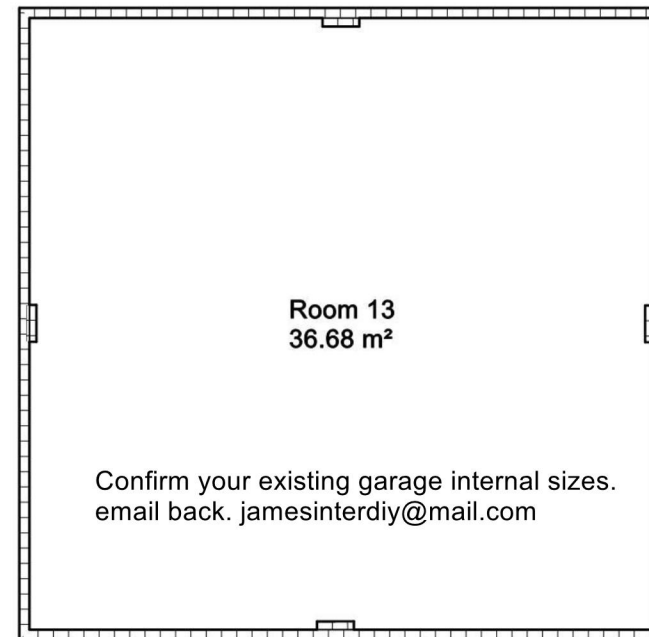

GUEST ROOM LAYOUTS

Room 13
36.68 m²

Confirm your existing garage internal sizes.
email back. jamesinterdiy@mail.com

GENERAL NOTES:

All dimensions are inside.


These are example and are not the finish layouts.

Single or double garage conversions can be done under permitted development.


However Please refer to.

Planningportal.co.uk/info/200130/common_projects for guidance.

All conversion work must comply to building regulation.

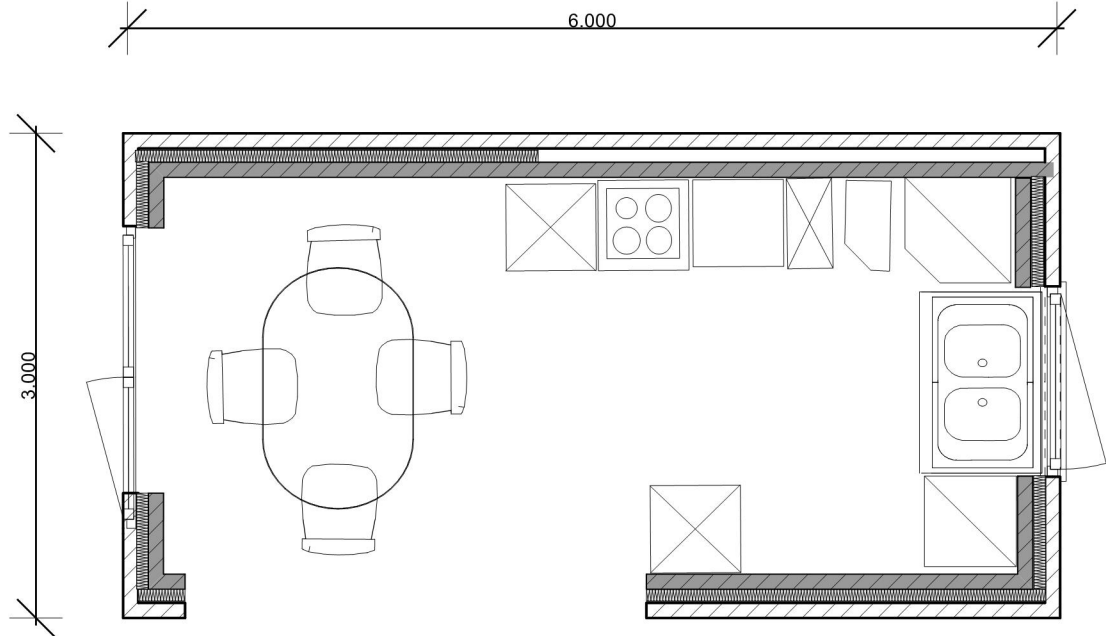

Single garage conversion
kitchen and dining area

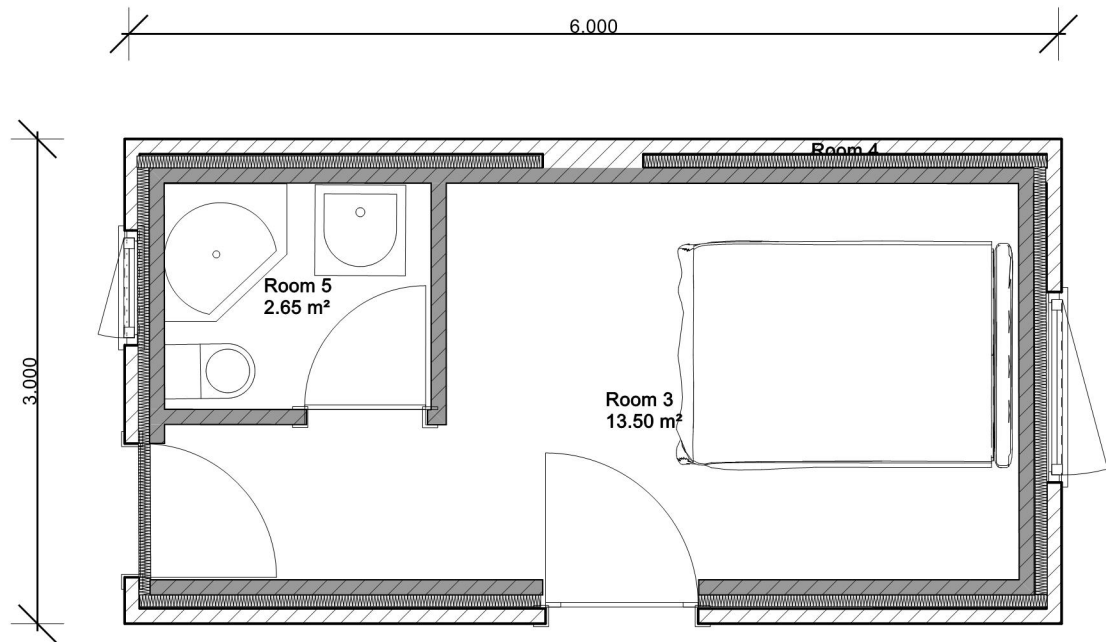

Single garage conversion
Guest bedroom and en-suite

TITLE:
GARAGE CONVERSIONS
CLIENT:
SCALE: 1: 50 @ A4
DATE:
DRG No
ISSUE

